



FRONT ELEVATION

RIGHT HAND SLIDE SHOWN - LEFT HAND SLIDE OPPOSITE

LEADING AND TRAILING EDGE WALL BINDERS, AND TRACK ASSEMBLY MUST BE BOLTED THRU WALL. THREADED ROD, CRUSH PLATES, WASHERS AND NUTS, FURNISHED BY JAMISON.

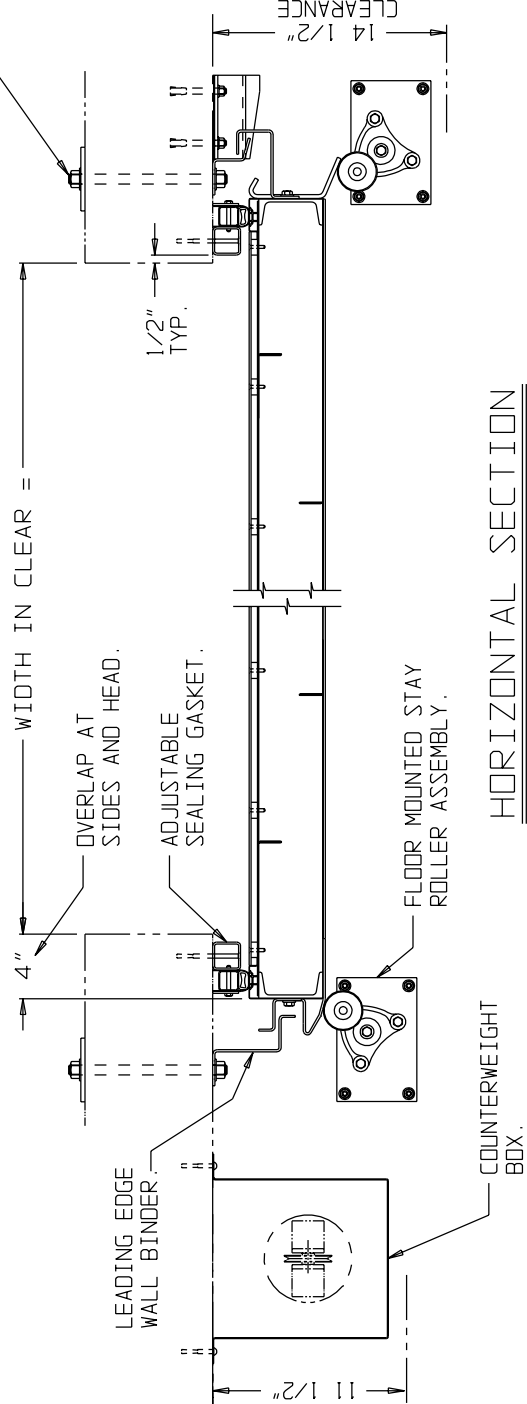

HORIZONTAL SECTION

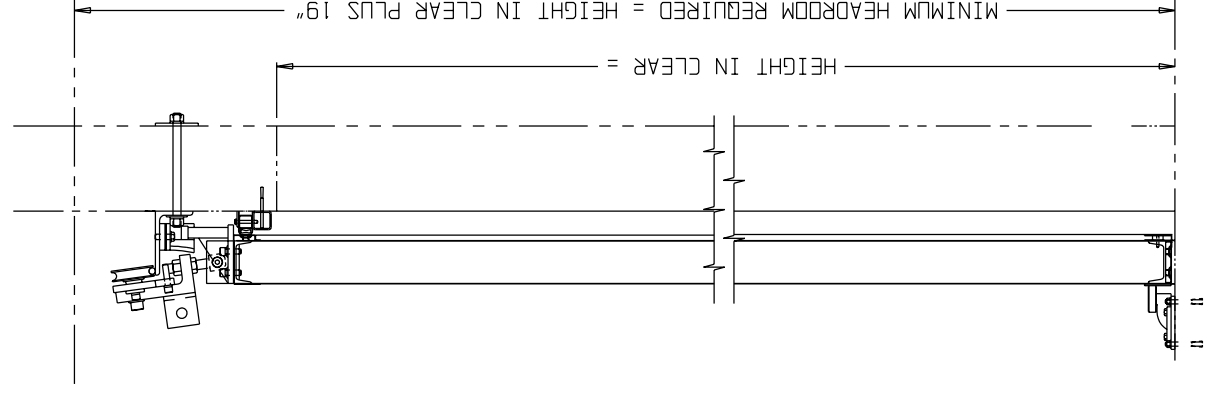

VERTICAL SECTION

NOTES:

1. DOOR PANEL:
 - A. COOLER DOOR 4" STD. "R" VALUE 17
 - B. FREEZER DOOR 4" STD. "R" VALUE 17
2. DOOR #20 GAUGE GALVANIZED STEEL STD.
 - OPTIONAL:
 - A. STAINLESS STEEL
 - B. PAINTED STEEL - COLOR _____
3. DOOR HARDWARE AND TRACK TO HAVE CORROSION PROTECTIVE HARDWARE - STD.
 - OPTIONAL:
 - CHROME HARDWARE _____
4. FREEZER DOORS - FROSTSTOP AT FOUR SIDES OF DOOR STANDARD
 - OPTIONS:
 - A. DOOR SEALED TO MEET M.I.D. _____ YES NO
 - B. KICKPLATE ON DOOR _____ YES NO
 - GAUGE _____ HEIGHT _____
 - * C. PADLOCKING (SEE SCHEDULE) _____
6. DOOR HAS A THREE HOUR ("A" LABEL) FIRE RATING. DOOR MUST BE SECURED TO A THREE HOUR ("A" LABEL) RATED MASONRY WALL TO MAINTAIN FIRE RATING.
 - (*DOORS WITH PADLOCKING OPTION WILL NOT BE SUPPLIED WITH A THREE HOUR ("A" LABEL) FIRE RATING).

DOOR NUMBER	QUAN.	SIZE IN CLEAR	SLIDE	*PADLOCKING PROVISIONS		TEMPERATURE CONDITIONS		
				YES	NO	FRONT	BACK	
		W.I.C.	H.I.C.	R.H.L.H	FRONT	BACK	FRONT	BACK

CAUTION

1. DO NOT SCALE DIMENSIONS.
2. DO NOT SCALE BLOCKS. BLOCK SIZE AND DESIGN BY OTHERS, GOVERNED BY DOOR SIZE, WALL CONSTRUCTION AND CEILING HEIGHT.
3. GREATER CLEARANCE MAY BE REQUIRED AT SIDES AND/OR HEAD BY CERTAIN JOB CONDITIONS SUCH AS HIGHER SILL BEVEL OR OBSTRUCTIONS NECESSITATING COCKING OR TILTING FRAME INTO OPENING, ETC.

SCALE(S) 3/4", 1" & 1 1/2" = 1'-0"	JOB NAME
DATE 08-31-93	DRAWN M.R.B.
CHECKED	APPROVED
JAMISON DOOR COMPANY P. O. BOX 70 HAGERSTOWN, MARYLAND 21741	TITLE "FIRETEMP" MANUAL SINGLE FIRE DOOR
DATE 10-28-97	REVISIONS
BY	SUBJECT
H 3/9/06	MRE/JDD/MRY WALL BRIDGE TO MEET 16 (EN 1601)
G	10-28-97 AR/JDD/UPD; WAS "A" SIZE
NO. H4426001H	

NO. H4426001H