



FRONT ELEVATION
R.H. SLIDE DOOR SHOWN - L.H. SLIDE DOOR OPPOSITE DOOR(S) REQ'D. - SLIDE

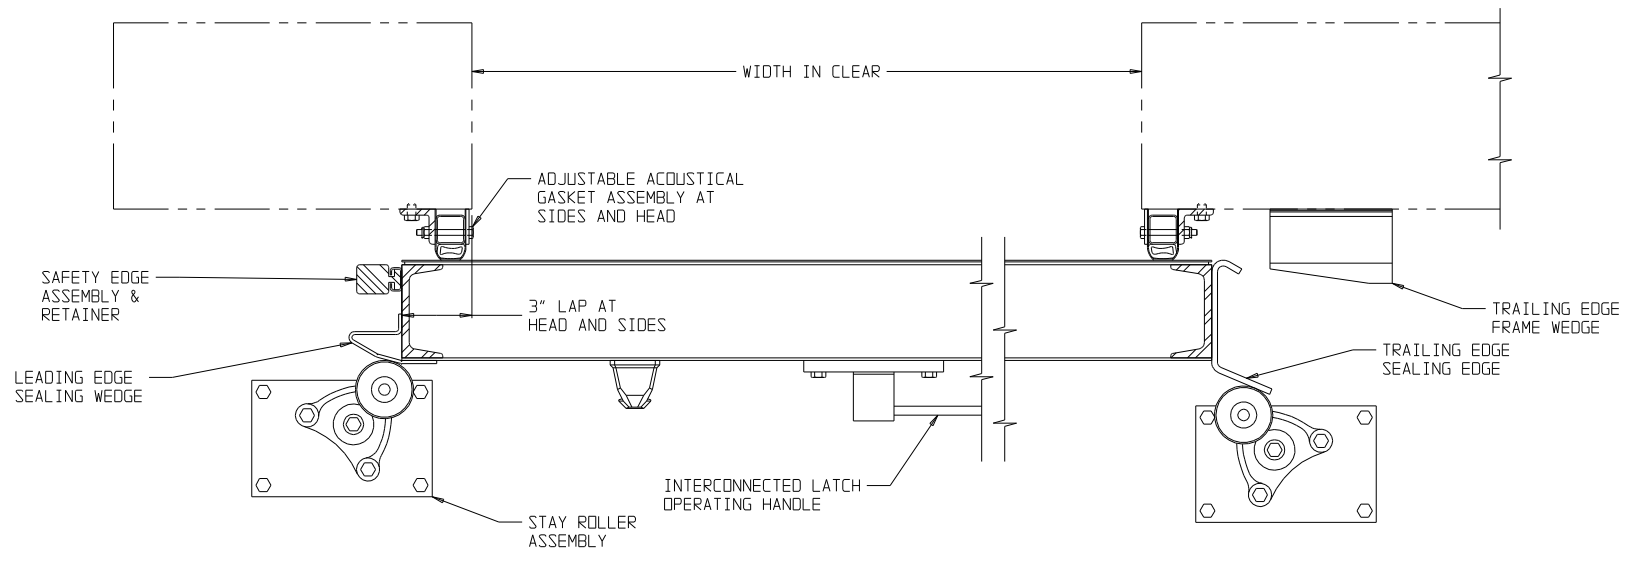

HORIZONTAL SECTION

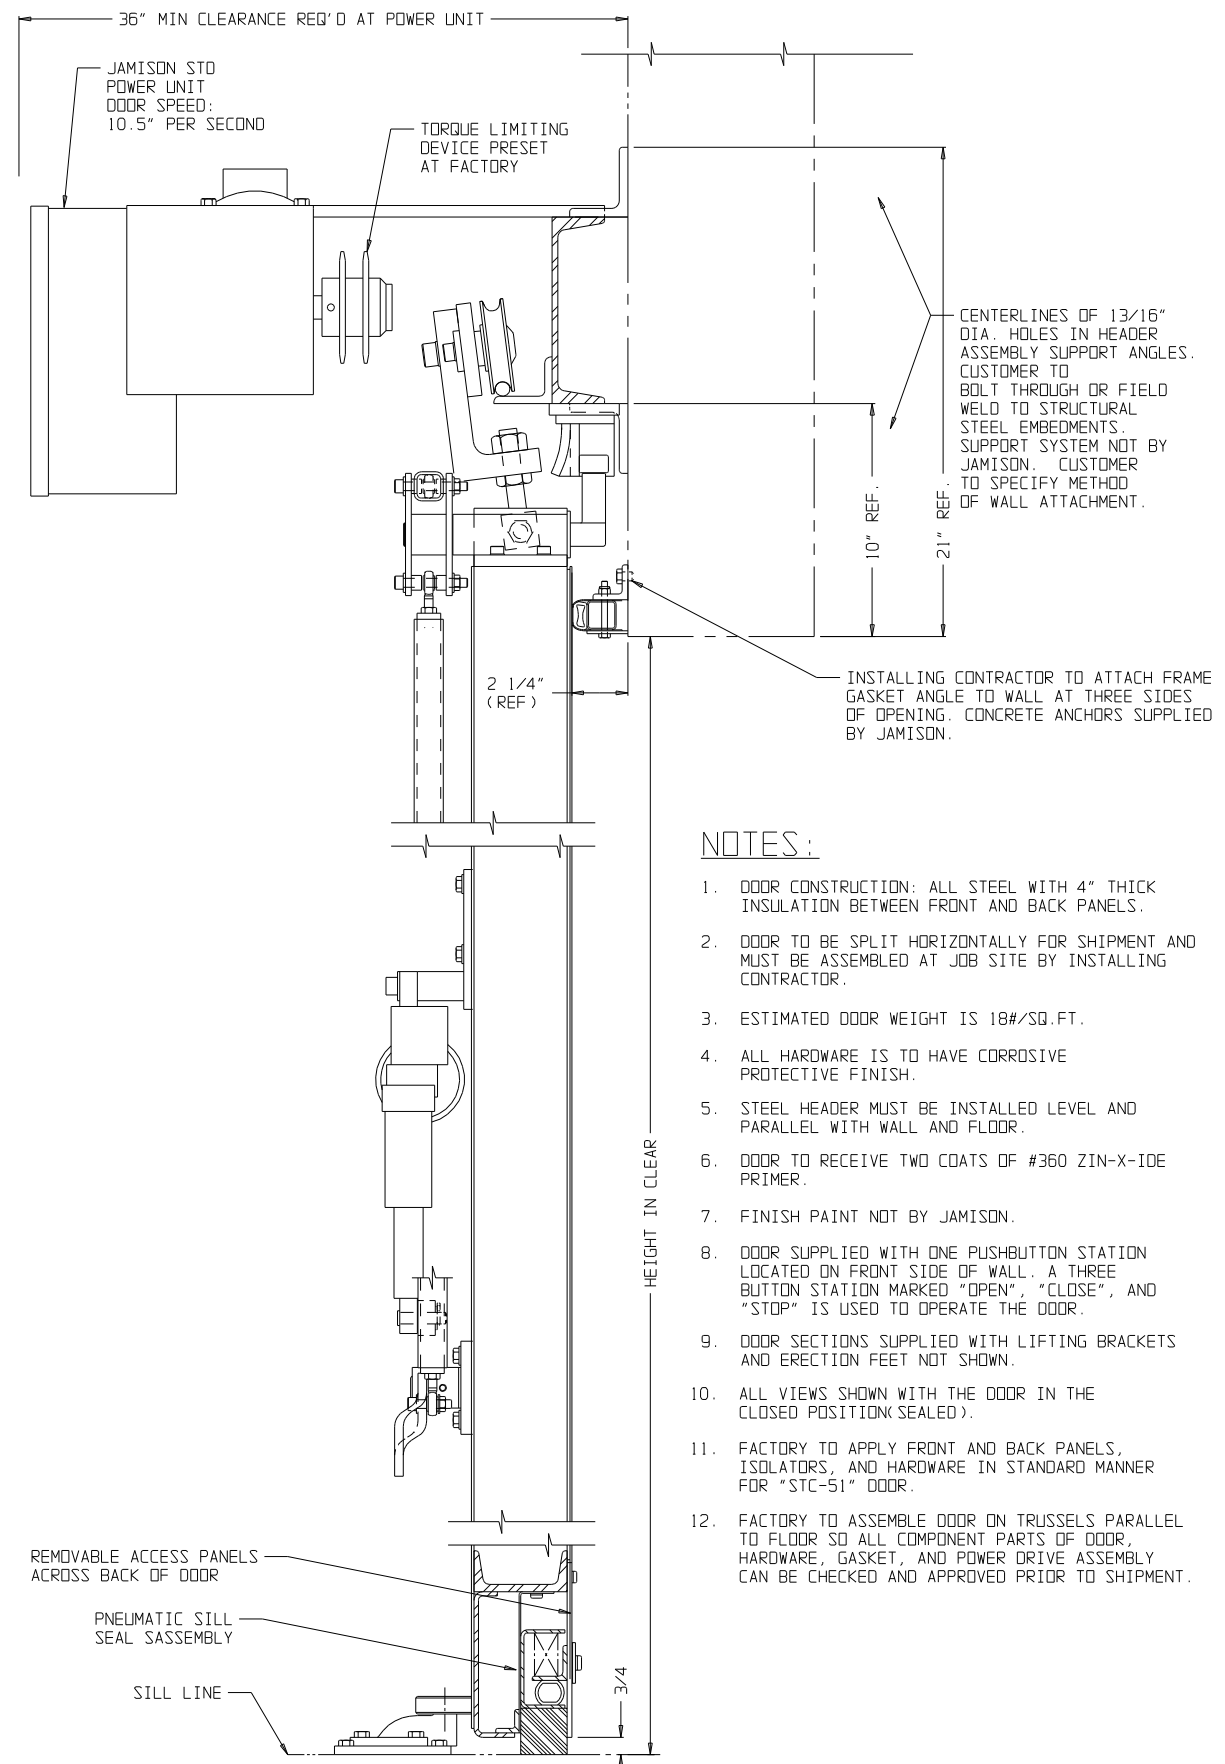

VERTICAL SECTION

NOTES:

- DOOR CONSTRUCTION: ALL STEEL WITH 4" THICK INSULATION BETWEEN FRONT AND BACK PANELS.
- DOOR TO BE SPLIT HORIZONTALLY FOR SHIPMENT AND MUST BE ASSEMBLED AT JOB SITE BY INSTALLING CONTRACTOR.
- ESTIMATED DOOR WEIGHT IS 18#/SQ.FT.
- ALL HARDWARE IS TO HAVE CORROSIIVE PROTECTIVE FINISH.
- STEEL HEADER MUST BE INSTALLED LEVEL AND PARALLEL WITH WALL AND FLOOR.
- DOOR TO RECEIVE TWO COATS OF #360 ZIN-X-IDE PRIMER.
- FINISH PAINT NOT BY JAMISON.
- DOOR SUPPLIED WITH ONE PUSHBUTTON STATION LOCATED ON FRONT SIDE OF WALL. A THREE BUTTON STATION MARKED "OPEN", "CLOSE", AND "STOP" IS USED TO OPERATE THE DOOR.
- DOOR SECTIONS SUPPLIED WITH LIFTING BRACKETS AND ERECTION FEET NOT SHOWN.
- ALL VIEWS SHOWN WITH THE DOOR IN THE CLOSED POSITION (SEALED).
- FACTORY TO APPLY FRONT AND BACK PANELS, ISOLATORS, AND HARDWARE IN STANDARD MANNER FOR "STC-51" DOOR.
- FACTORY TO ASSEMBLE DOOR ON TRUSSELS PARALLEL TO FLOOR SO ALL COMPONENT PARTS OF DOOR, HARDWARE, GASKET, AND POWER DRIVE ASSEMBLY CAN BE CHECKED AND APPROVED PRIOR TO SHIPMENT.

CUSTOMER:		JOB NAME:	
SCALE(S): NONE	DATE: 10-06-95	DRAWN: WBN	CHECKED: APPROVED
TITLE: SINGLE 4" THICK STC 51 POWER HORIZONTAL SLIDING SOUND REDUCTION DOOR		REVISIONS:	
JAMISON DOOR COMPANY P. O. BOX 70 HAGERSTOWN, MARYLAND 21741		NO. H4424016	

NO. H4424016

ALL RADII EXCEPT AS NOTED
TOLERANCE ON FRACTIONAL DIMENSIONS EXCEPT AS NOTED
TOLERANCE ON DECIMAL DIMENSIONS EXCEPT AS NOTED